


FIGURE 1

WEST GANSCHOW STREET

FROM BONDUEL HIGH SCHOOL TO 125' EAST OF SOUTH ELM STREET AND 50' WEST OF SOUTH 2ND STREET TO TERMINI
(STA 11+60 TO 15+00 AND STA 17+50 TO 17+77)

VILLAGE OF BONDUEL
SHAWANO COUNTY, WISCONSIN

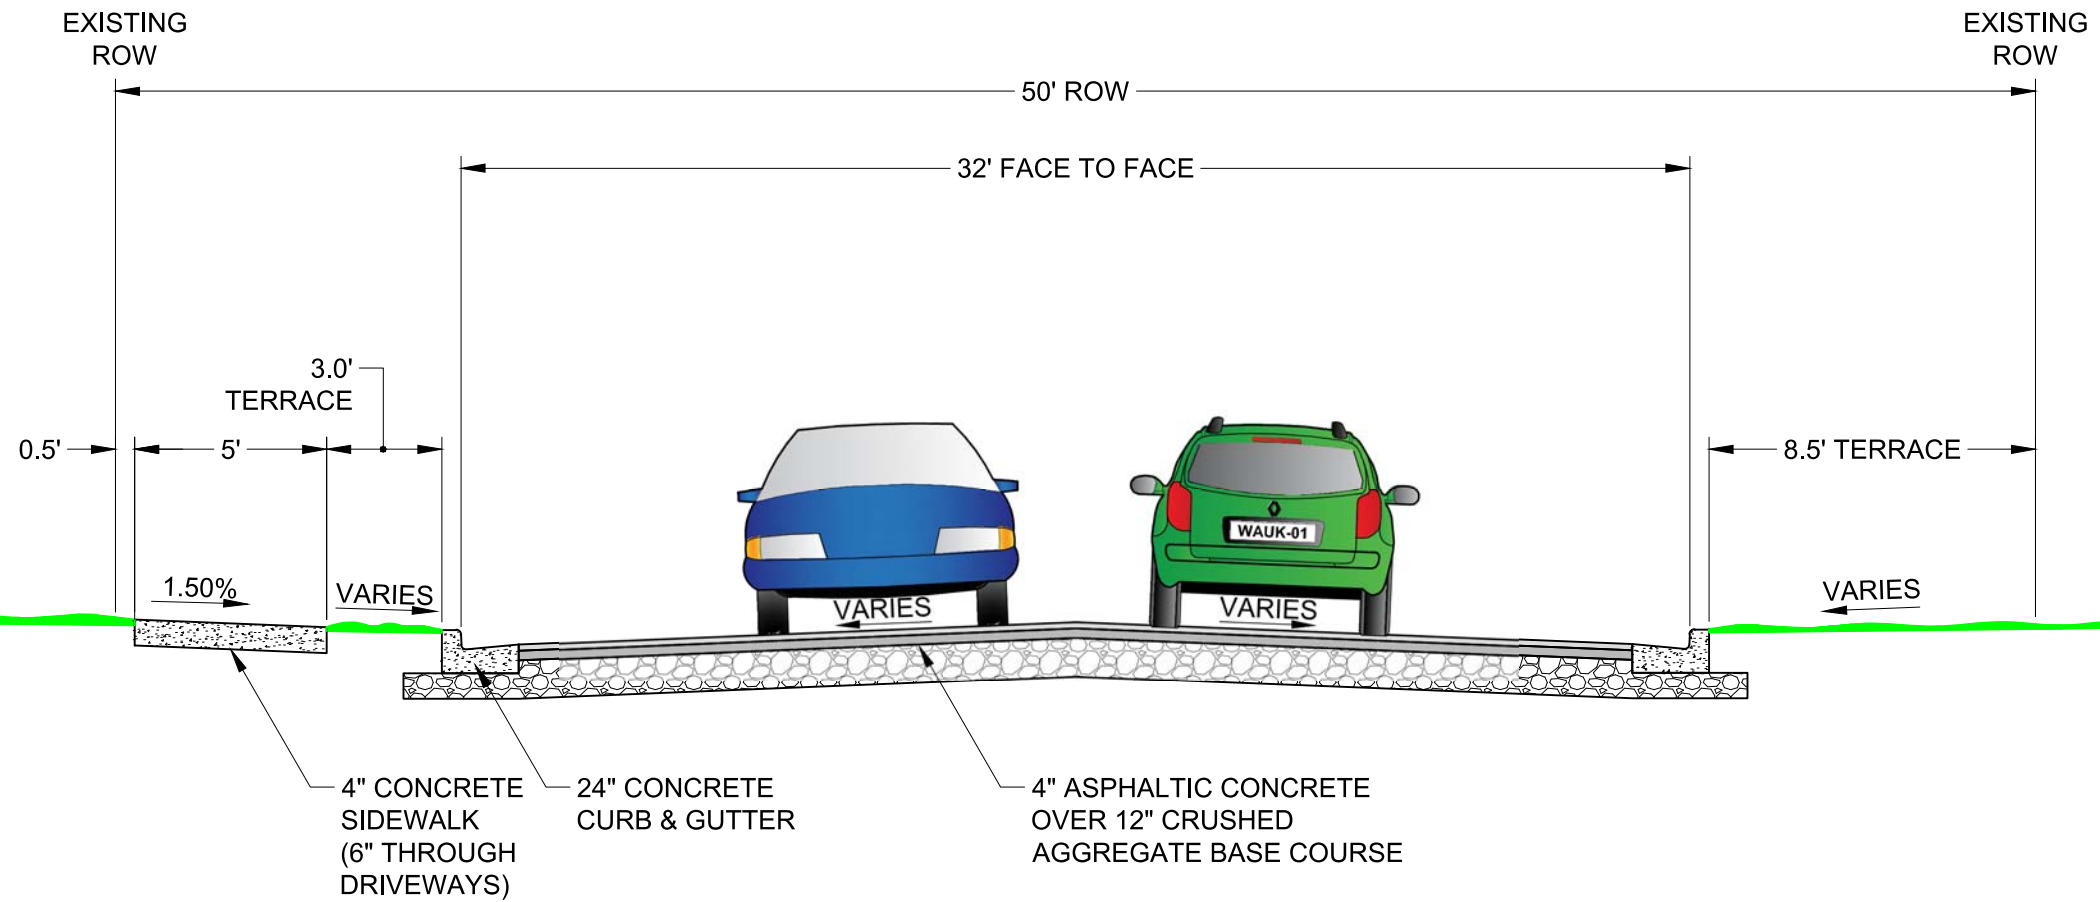

Apr 27, 2021 1:09pm PLOTTED BY: GDEPREY SAVED BY: GDEPREY
G:\3D_2018\18199_Village of Bonduel\10007 2021-2020 SP.dwg\Ganschow Street\EXHIBIT\Z-cek-Ganschow Street Typical Sections.dwg FIGURE 1
User: G:\3D_2018\18199_Village of Bonduel\10007 2021-2020 SP.dwg\Ganschow Street\EXHIBIT\Z-cek-Ganschow Street Typical Sections.dwg
User: G:\3D_2018\18199_Village of Bonduel\10007 2021-2020 SP.dwg\Ganschow Street\EXHIBIT\Z-cek-Ganschow Street Typical Sections.dwg

DATE: APRIL 27, 2021

© 2021 Copyright Ruekert & Mielke, Inc.

SOURCE:
BASEMAP SOURCE: